



WASHINGTON STREET



DAVID EVANS
AND ASSOCIATES INC.
14432 SE Eastgate Way
Suite 400
Bellevue, WA 98007
425.519.6500

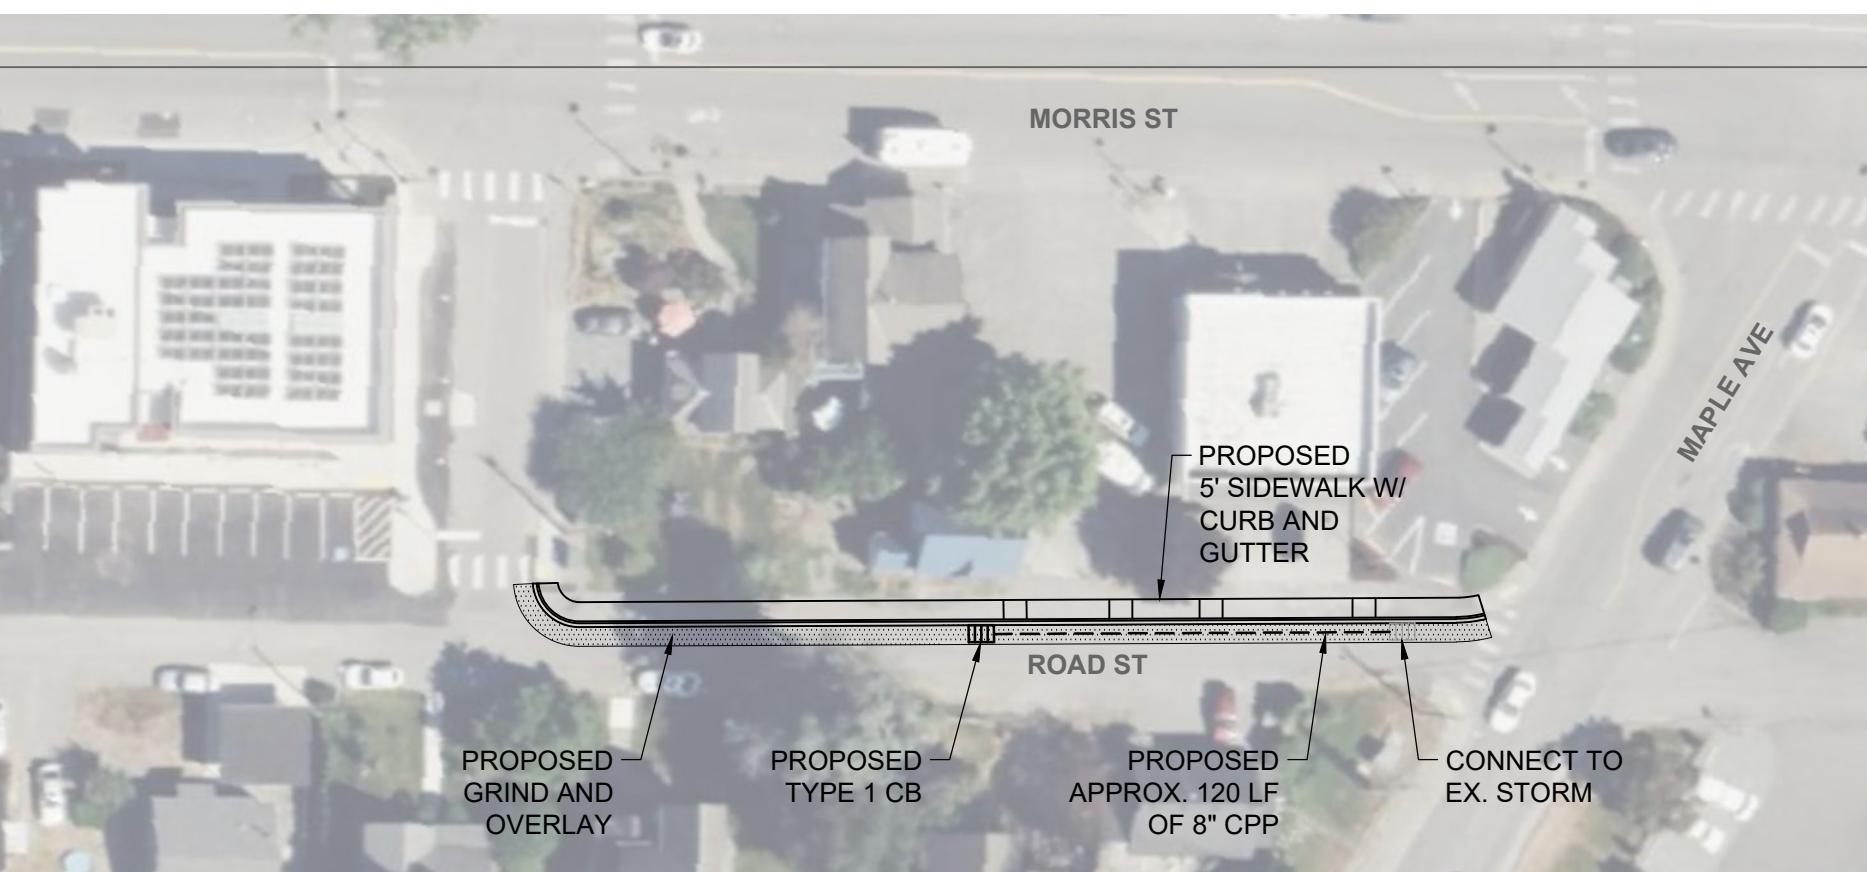

ROAD STREET

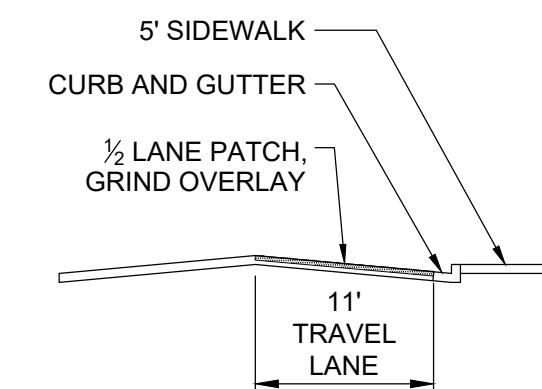

TYPICAL ROAD SECTION


TOWN OF LA CONNER

WASHINGTON ST AND ROAD ST

DATE:
2/15/24
PROJECT NO.
TOLC00002000
SHEET NO.



INTERSECTION OF MAPLE AVE AND RAINER STREET

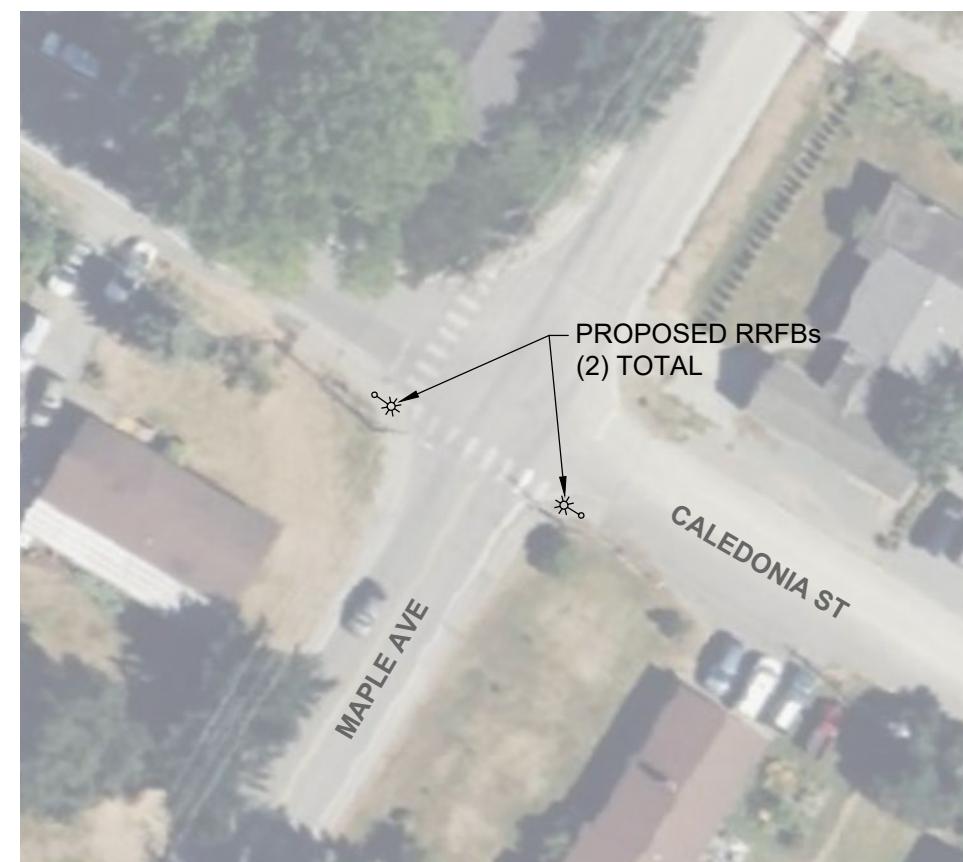

INTERSECTION OF MAPLE AVE AND CALEDONIA ST



DAVID EVANS
AND ASSOCIATES INC.
14432 SE Eastgate Way
Suite 400
Bellevue, WA 98007
425.519.6500

TOWN OF LA CONNER

**MAPLE AVE @ CALEDONIA ST
AND RAINER ST**

DATE:
2/15/24

PROJECT NO.
TOLC00002000

SHEET NO.

1 OF 1